


ASILO NIDO VIA CARDUCCI

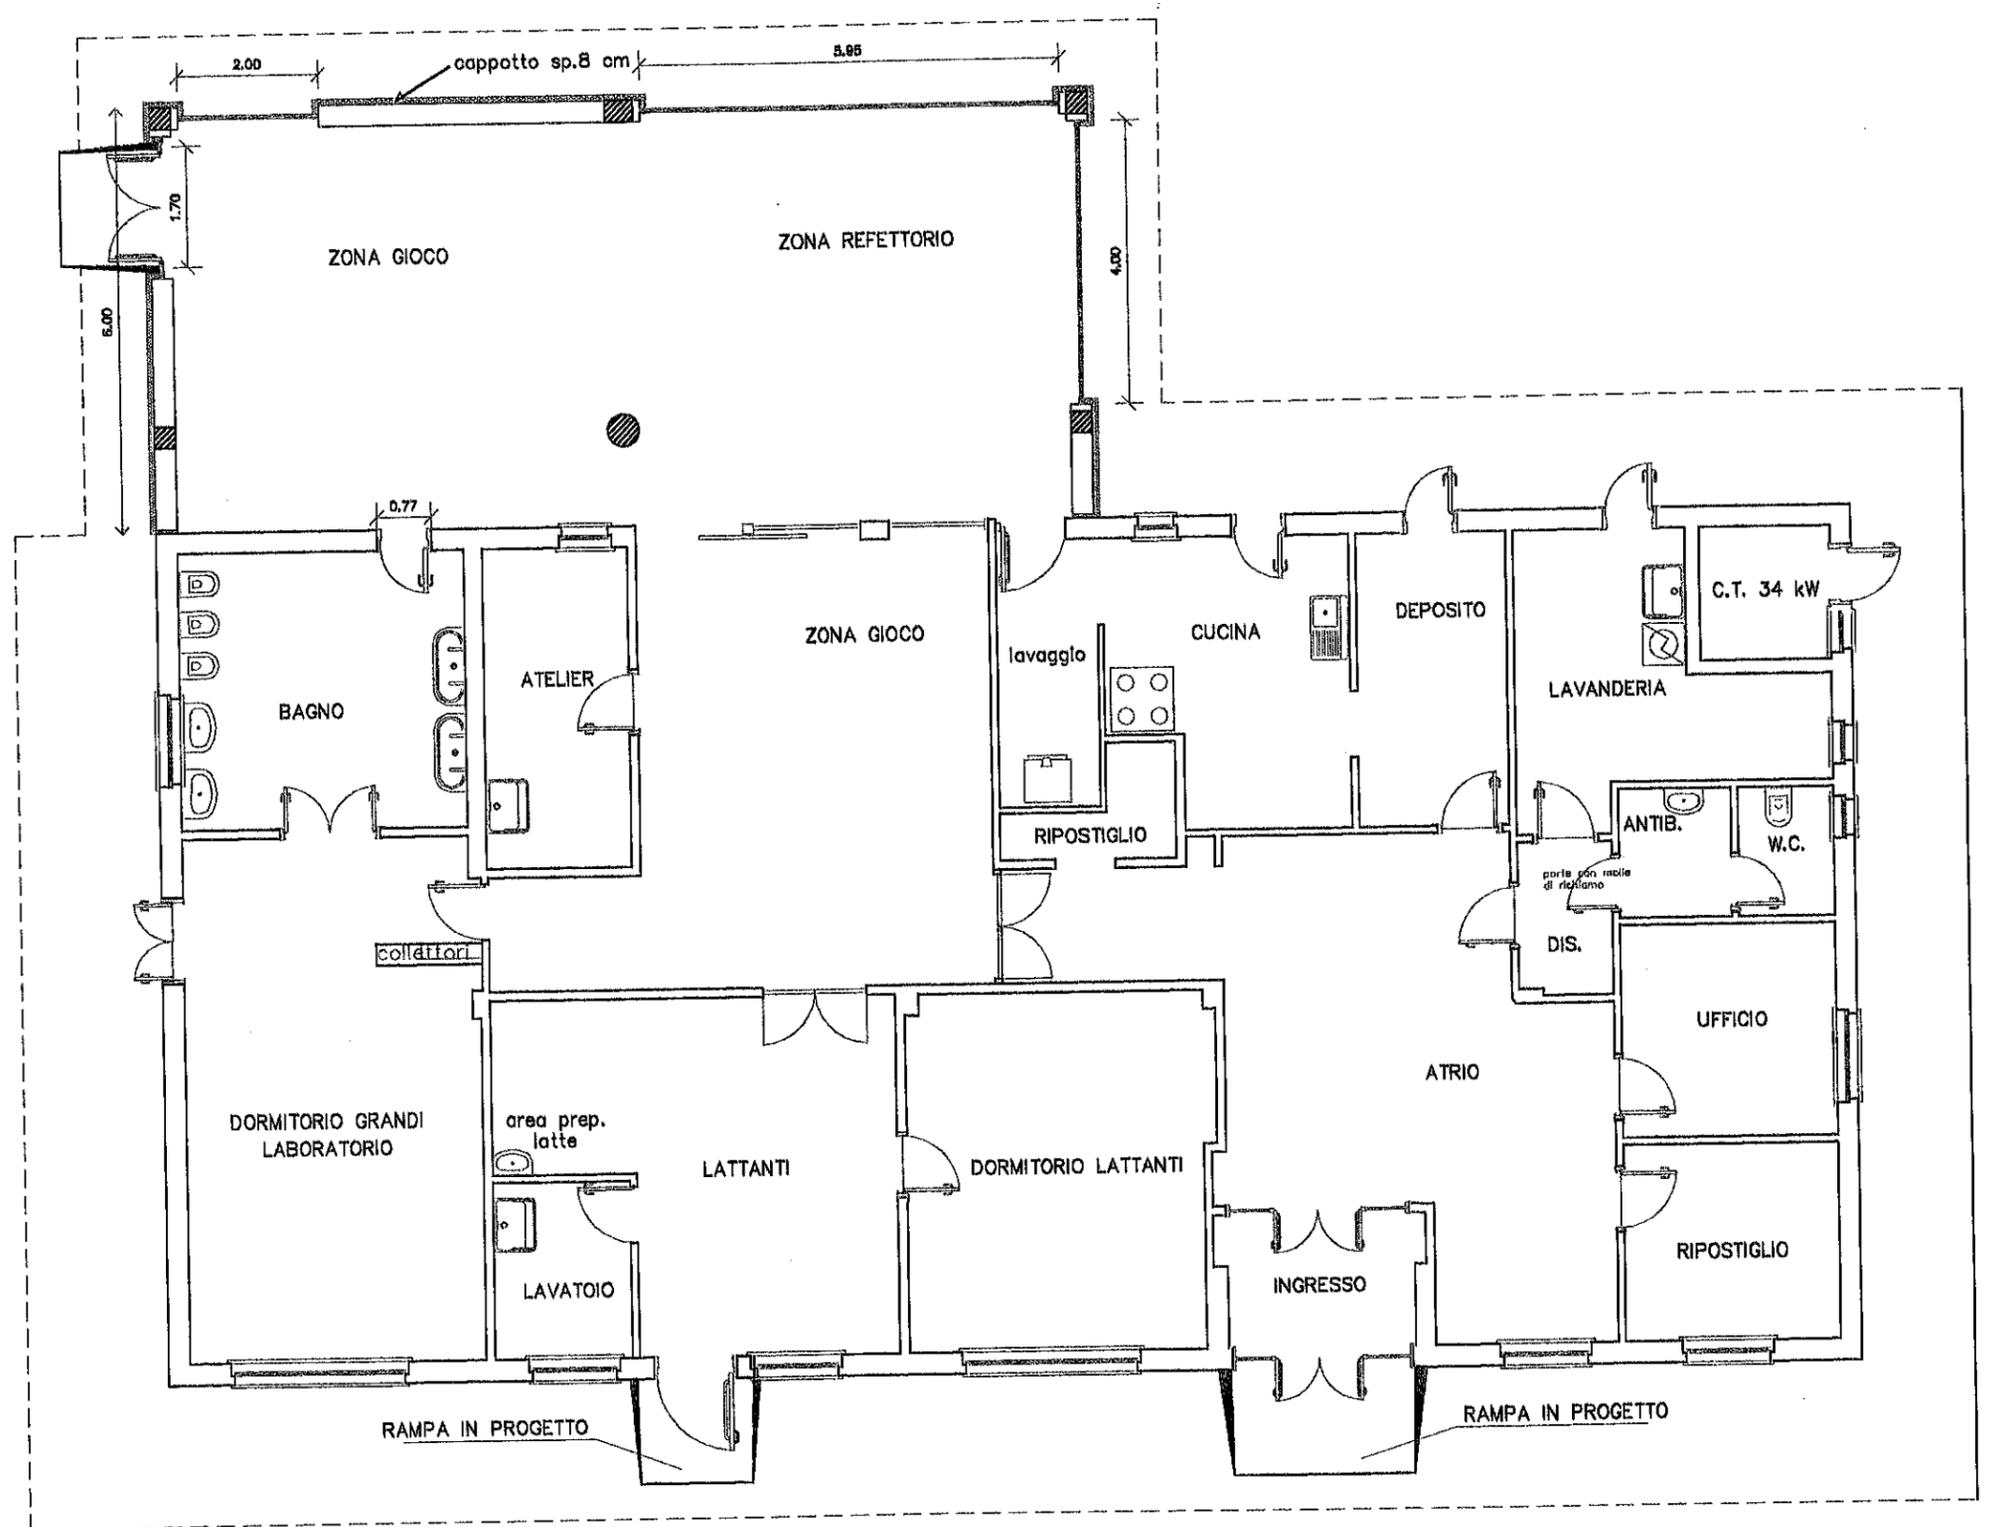

PIANO TERRA